

GENERAL NOTES

NOTES

Dimensions should be read, not measured from the drawing.
Site adaptation and approvals are sought from UN Habitat focal person at various stages of the construction.

PROJECT TITLE

STRENGTHENING RESILIENCE OF DISASTER-AFFECTED COMMUNITIES THROUGH DURABLE SOLUTIONS IN OROMIA AND SOMALI REGIONS OF

ANSWER

BEYAHAW, GODE WOREDA,
SOMALI REGION AND
GELA RETURNEE SITE, CHINAKSEN WOREDA

REFERENCES

SDC & SIDA

SPECIFIC PROJECT IMPLEMENTER

UNITED NATIONS HUMAN SETTLEMENTS
PROGRAMME/ UN HABITAT



BA DESIGN

ON THABIT

Typical Site Plan

ISSUE/ E

DRAWING ISSUES

SCALE	DATE	DRAWING TYPE	DRAWING No
-------	------	--------------	------------

DEC 2025 ARCHITECTURAL 01/04

GENERAL NOTES

NOTES

Dimensions should be read, not measured from the drawing.
Site adaptation and approvals are sought from UN Habitat focal person at various stages of the construction.

PROJECT TITLE

STRENGTHENING RESILIENCE OF DISASTER-AFFECTED COMMUNITIES THROUGH DURABLE SOLUTIONS IN OROMIA AND SOMALI REGIONS OF ETHIOPIA

卷之三

BEYAHAW, GODE WOREDA
SOMALI REGION AND

GELA RETURNEE SITE, CHINAKSEN WOREDA OROMIA REGION

DONOR

SDC & SID



PROJECT PARTNERS

100% TAKEN

SPECIFIC PROJECT IMPLEMENTER

UNITED NATIONS HUMAN SETTLEMENTS



DESIGN

UN HABITAT

DRAWING TIP


Typical Foundation

ISSUE/ RELE

DRAWING ISSUED FOR

SCALE DATE DRAWING TYPE DRAWING No

CHILDREN'S PLAYGROUND/ Foundation plan

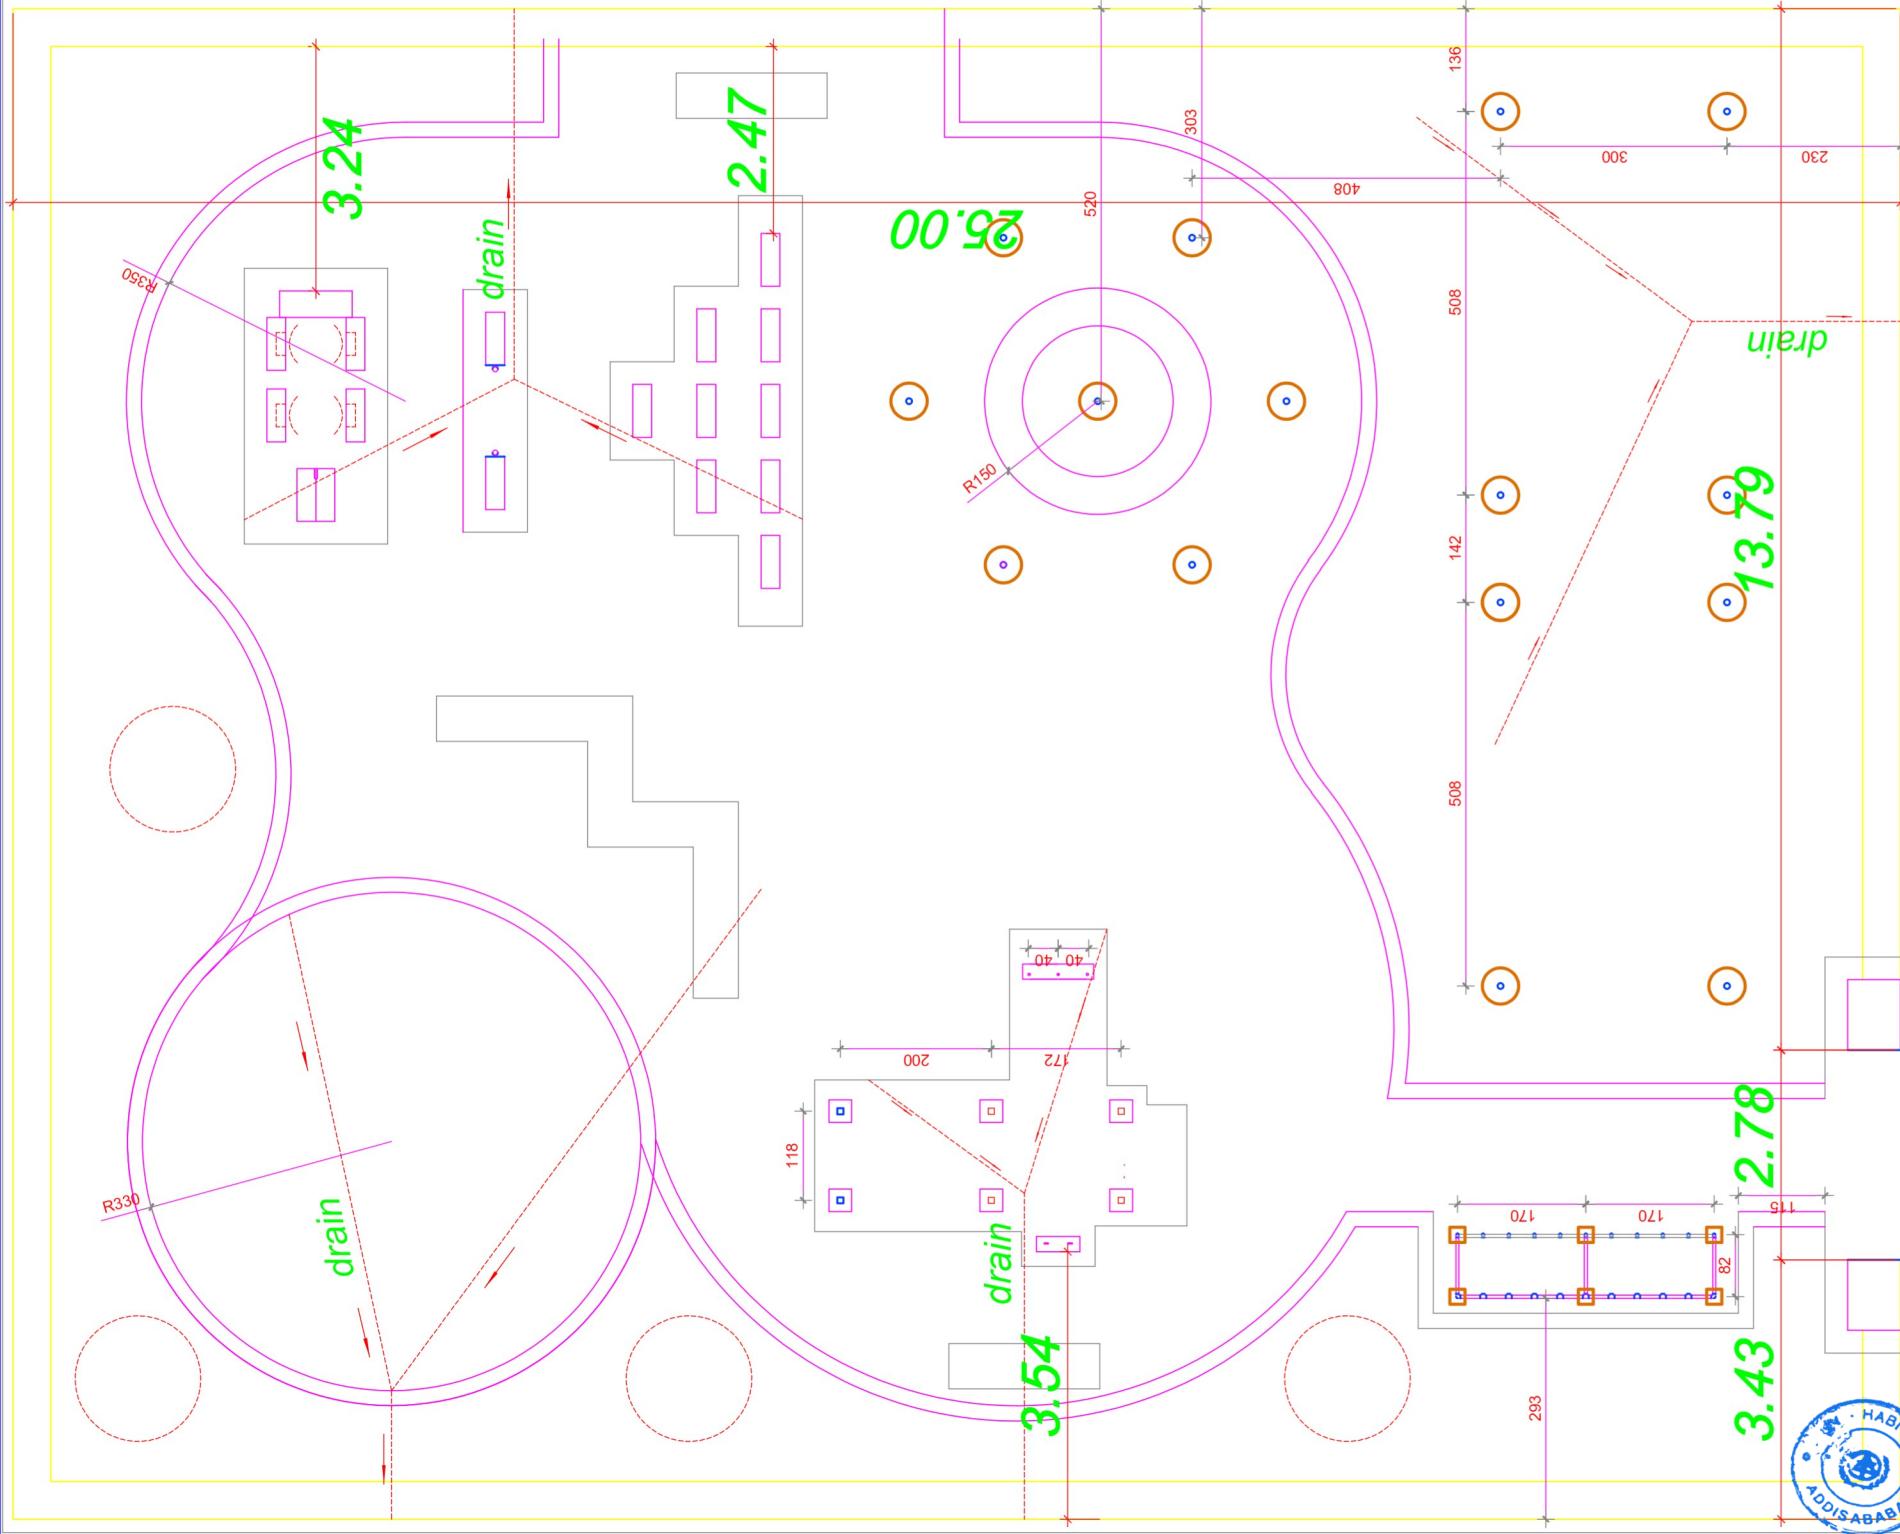

NOTES

Dimensions should be read, not measured from the drawing.
Site adaptation and approvals are sought from UN Habitat focal person at various stages of the construction.

REV NO DATE ISSUE
PROJECT TITLE
STRENGTHENING RESILIENCE OF
DISASTER-AFFECTED COMMUNITIES
THROUGH DURABLE SOLUTIONS IN
OROMIA AND SOMALI REGIONS OF
ETHIOPIA

DESIGN FOR CHILD-FRIENDLY SPACE
PROJECT LOCATION
BEYAHAW, GODE WOREDA,
SOMALI REGION AND
GELA RETURNEE SITE, CHINAKSEN WOREDA
OROMIA REGION

DONORS
SDC & SIDA
Swiss Agency for Development
and Cooperation SDC
Sweden Sverige



PROJECT PARTNERS

IOM, FAO & UN Habitat


SPECIFIC PROJECT IMPLEMENTER
UNITED NATIONS HUMAN SETTLEMENTS
PROGRAMME/ UN HABITAT
UN-HABITAT

DESIGN
UN HABITATDRAWING TITLE
Park furniture and fence detailISSUE/ RELEASE
DRAWING ISSUED FOR BID

SCALE DATE DRAWING TYPE DRAWING No
ADDISABABA DEC 2025 ARCHITECTURAL 03/04

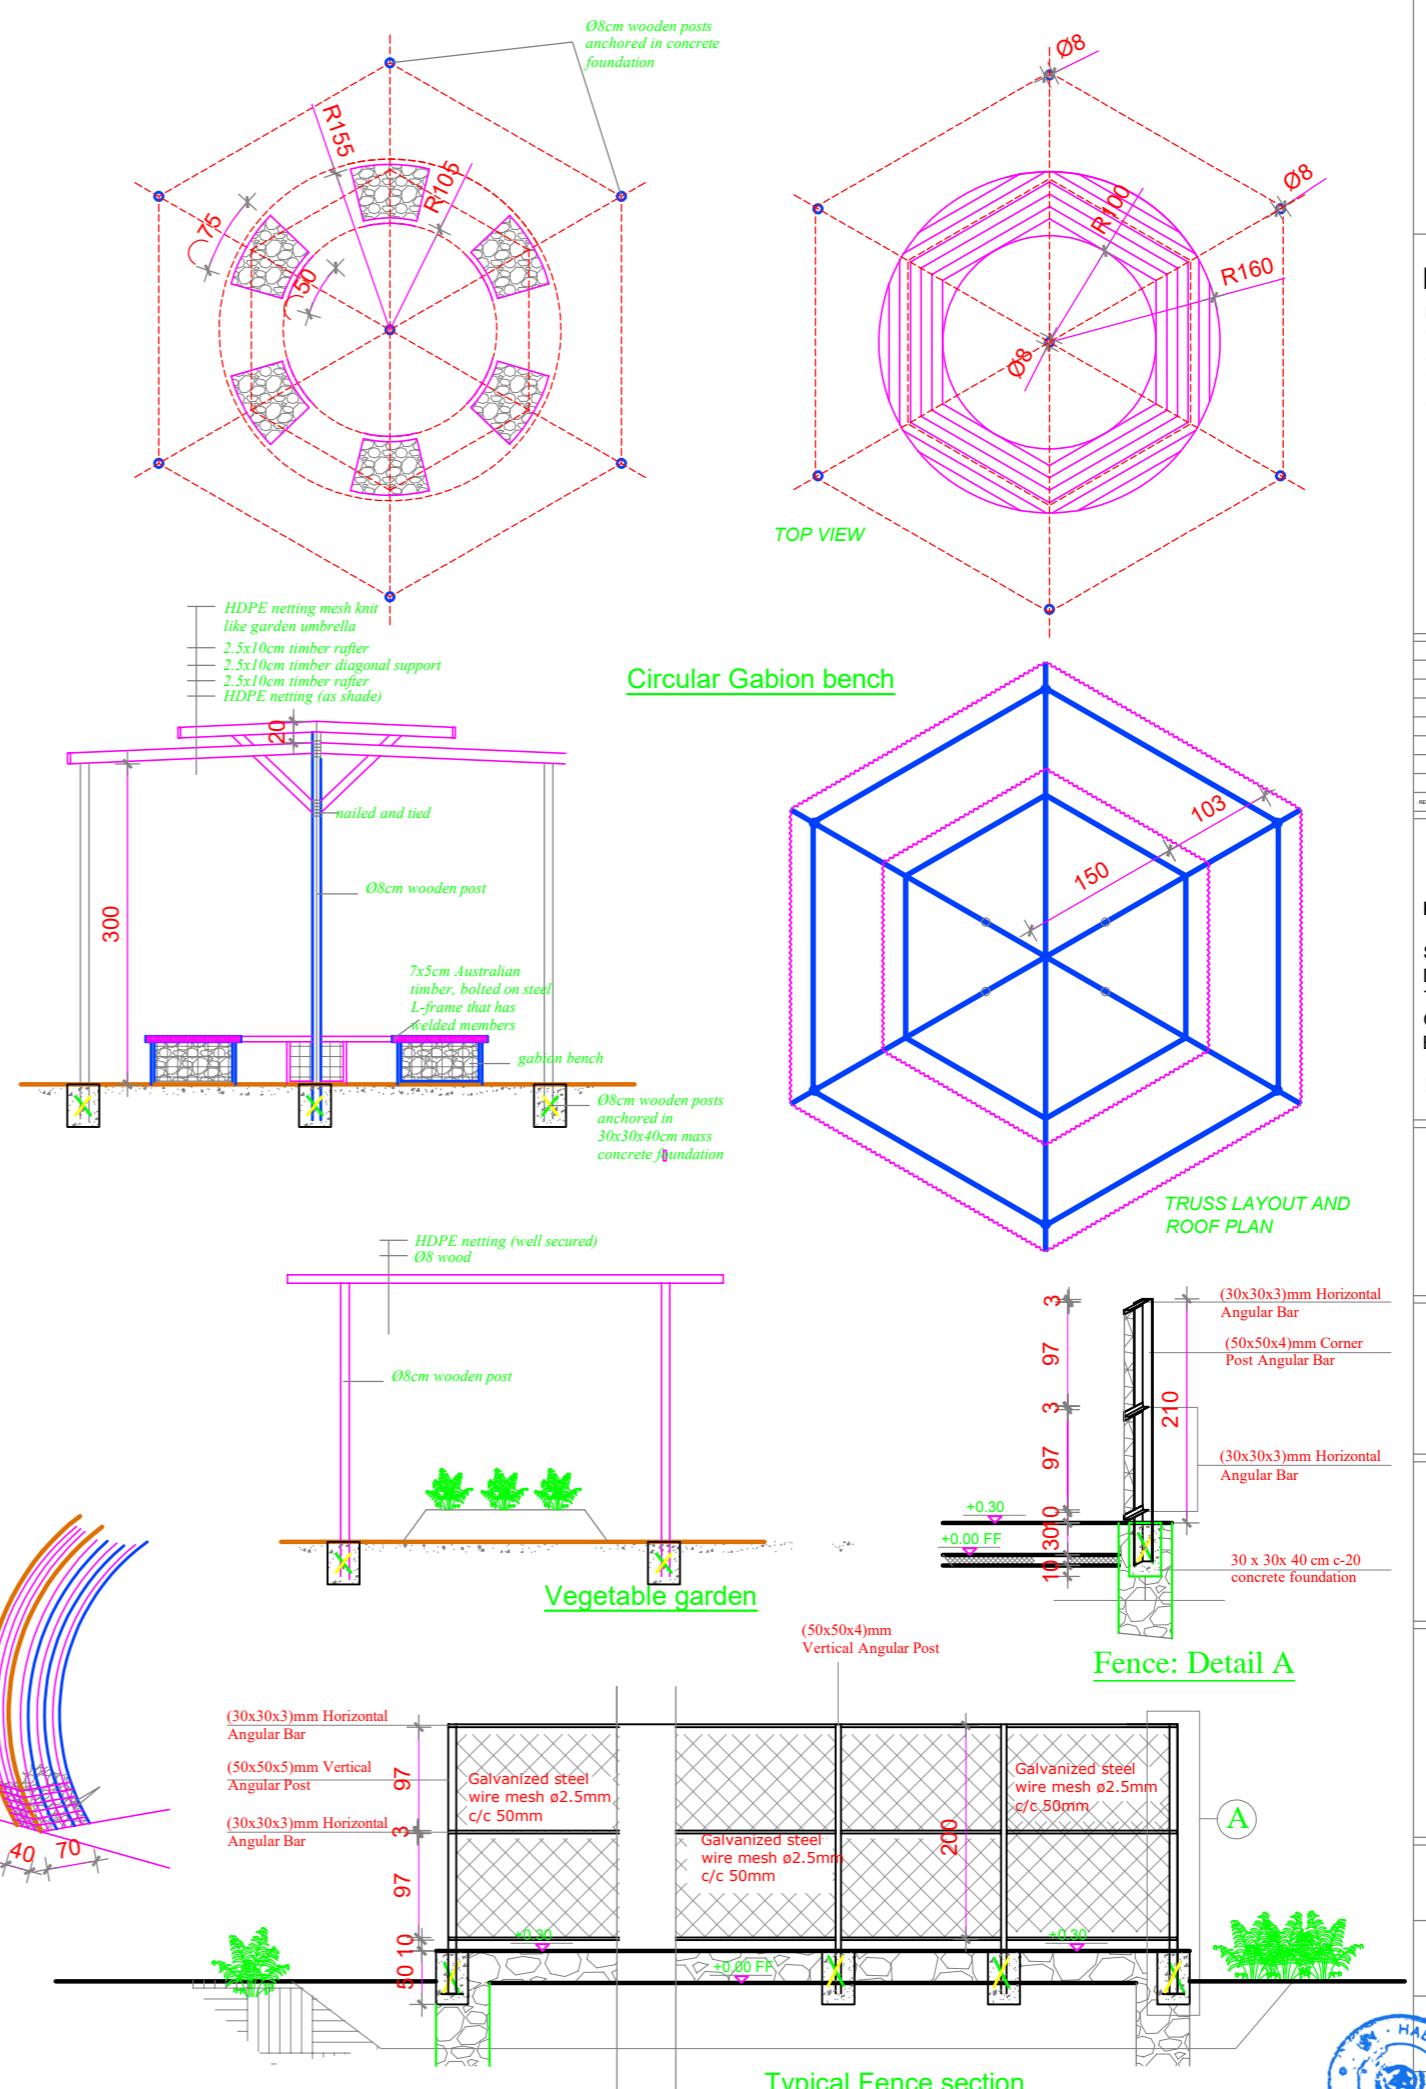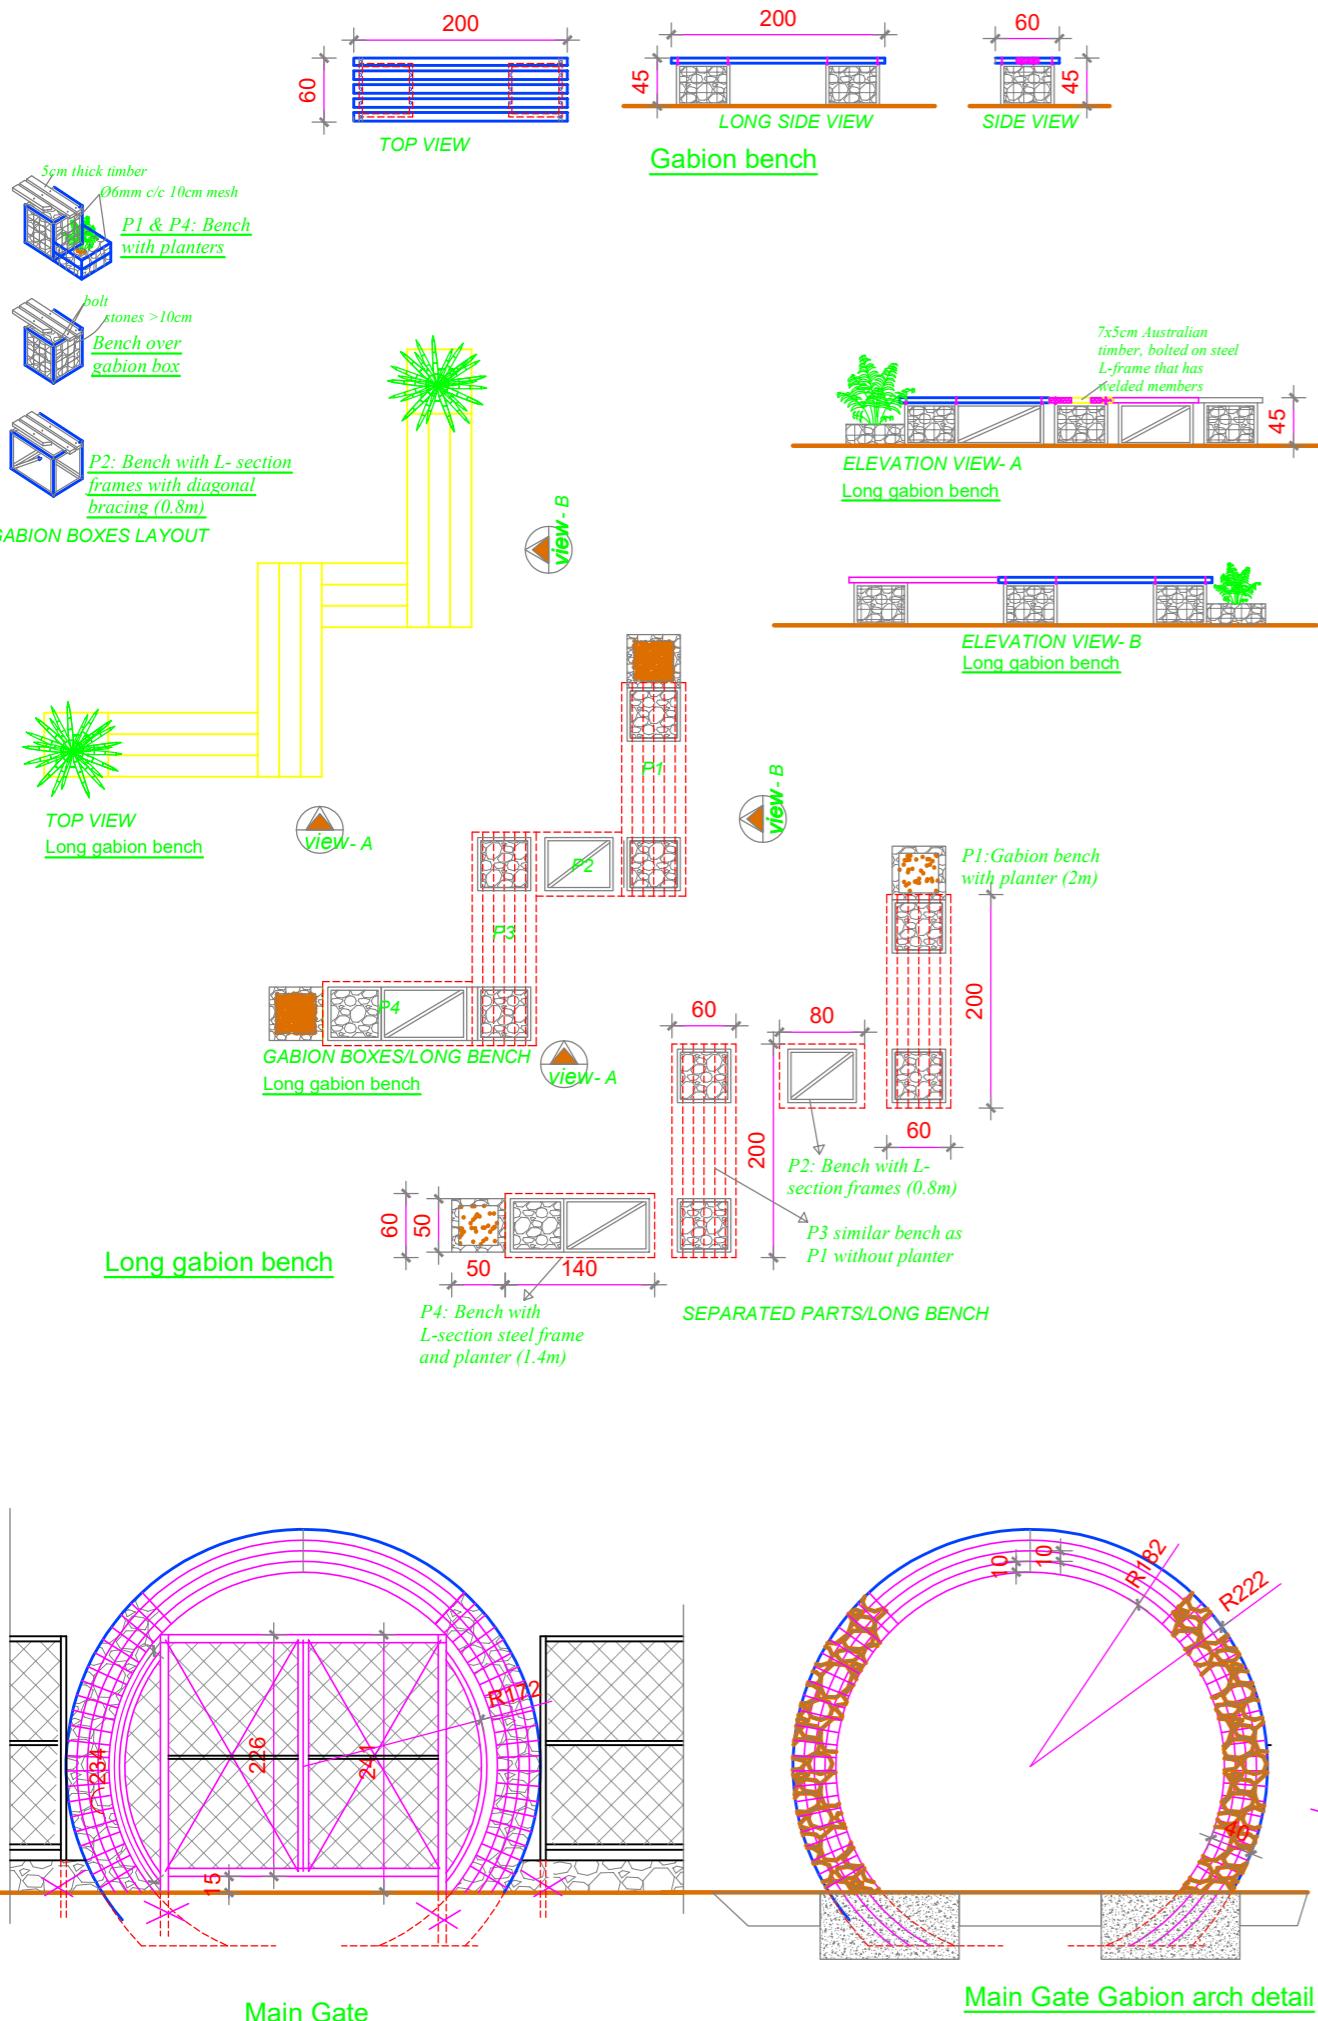

GENERAL NOTES

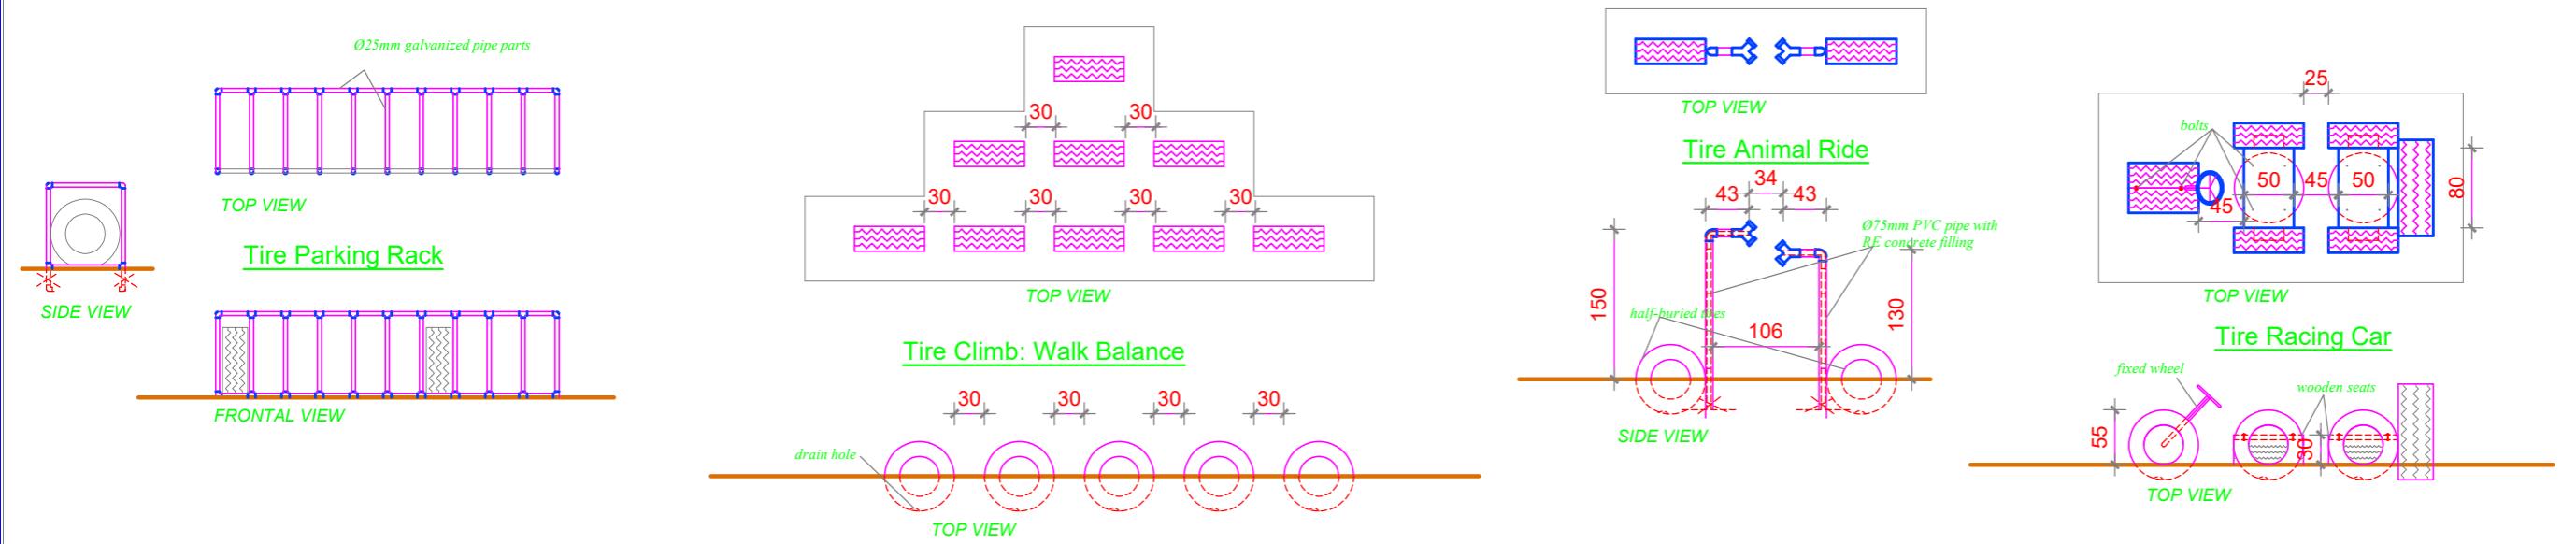

NOTES

- Dimensions should be read, not measured from the drawing.
- Site adaptation and approvals are sought from UN Habitat focal person at various stages of the construction.

PROJECT TITLE

STRENGTHENING RESILIENCE OF DISASTER-AFFECTED COMMUNITIES THROUGH DURABLE SOLUTIONS IN DROMIA AND SOMALI REGIONS OF ETHIOPIA

DESIGN FOR CHILD FE

BEYAHAW, GODE WOREDA, SOMALI REGION AND

DONORS



PROJECT PARTNERS

IOM, FAO & UN Habitat



DESIGN

UN HABITAT



ISSUE/ REIFASE

ISSUE/ RELEASE

