






# DEMOLISHING PLAN

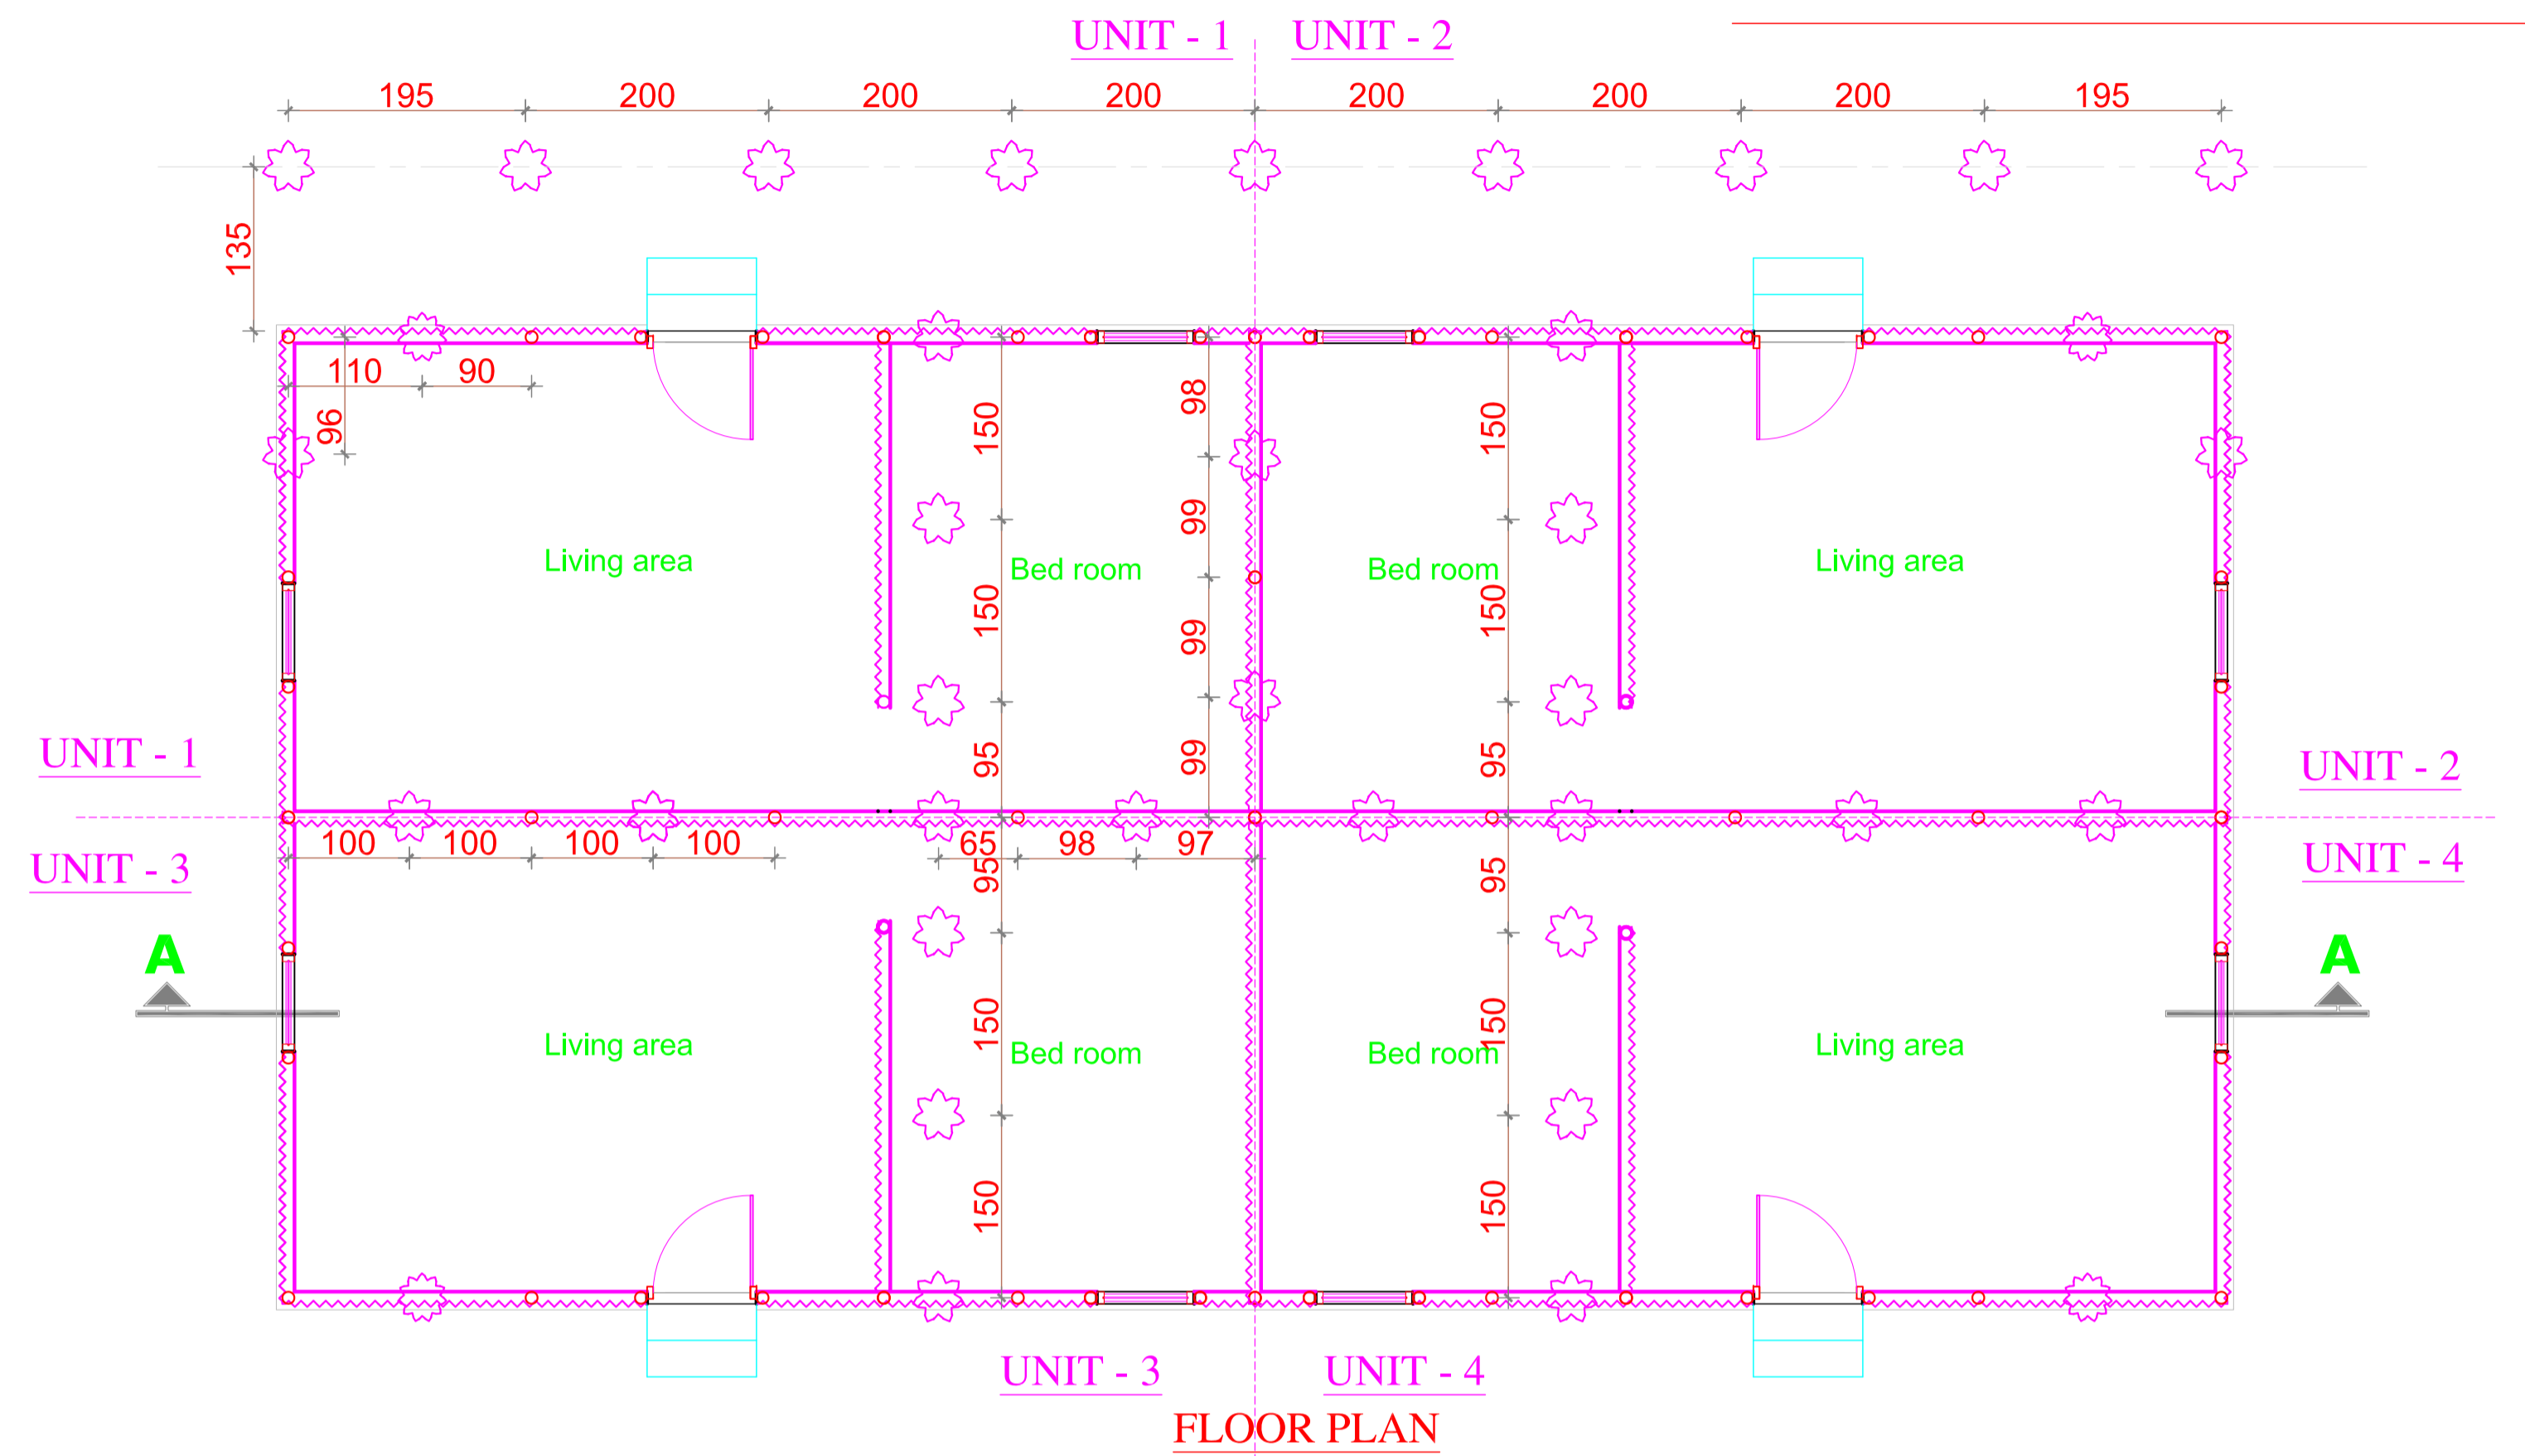

- Note:**
- To be demolished : existing corrugated iron sheet (CIS) external and partition walls, doors, and windows
  - Dig small holes on foundation for structural poles

- LEGEND:**
- holes to be dug for structural poles
  - Existing poles
  - CIS to be demolished
  - Stair masonry to be reused after stair shift

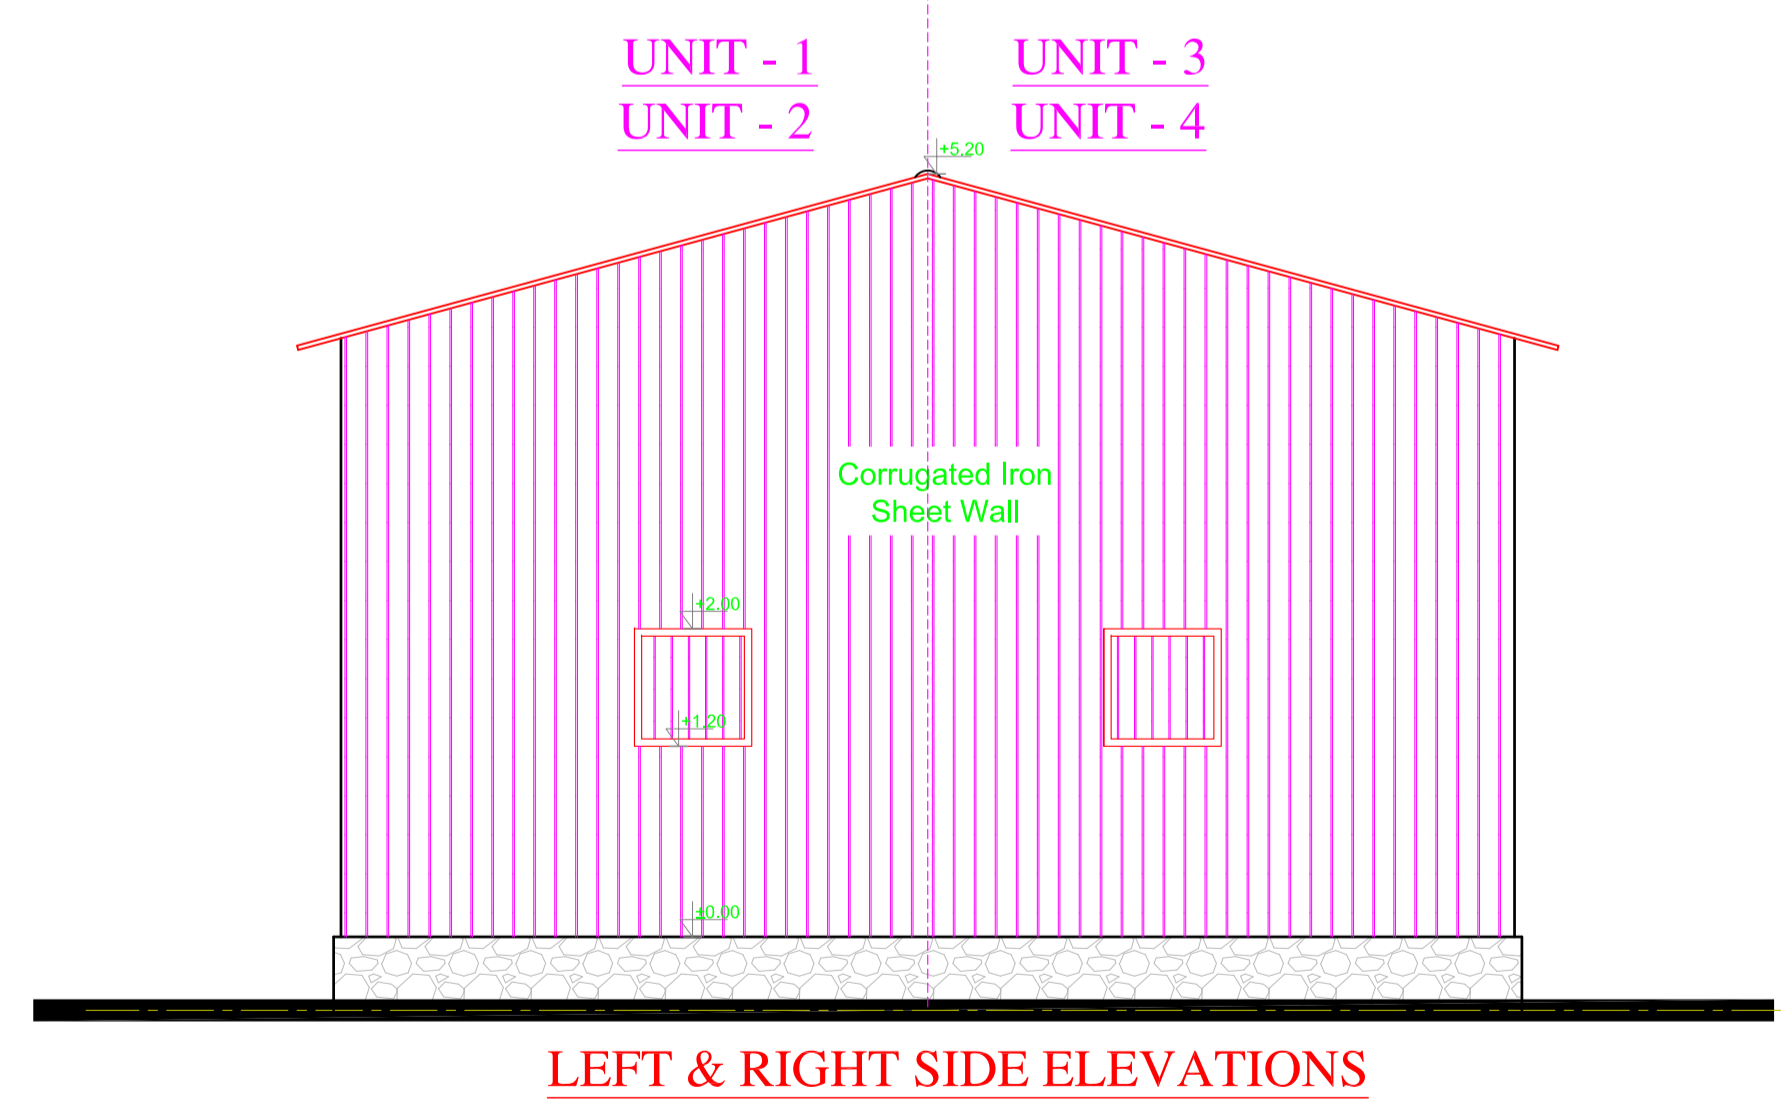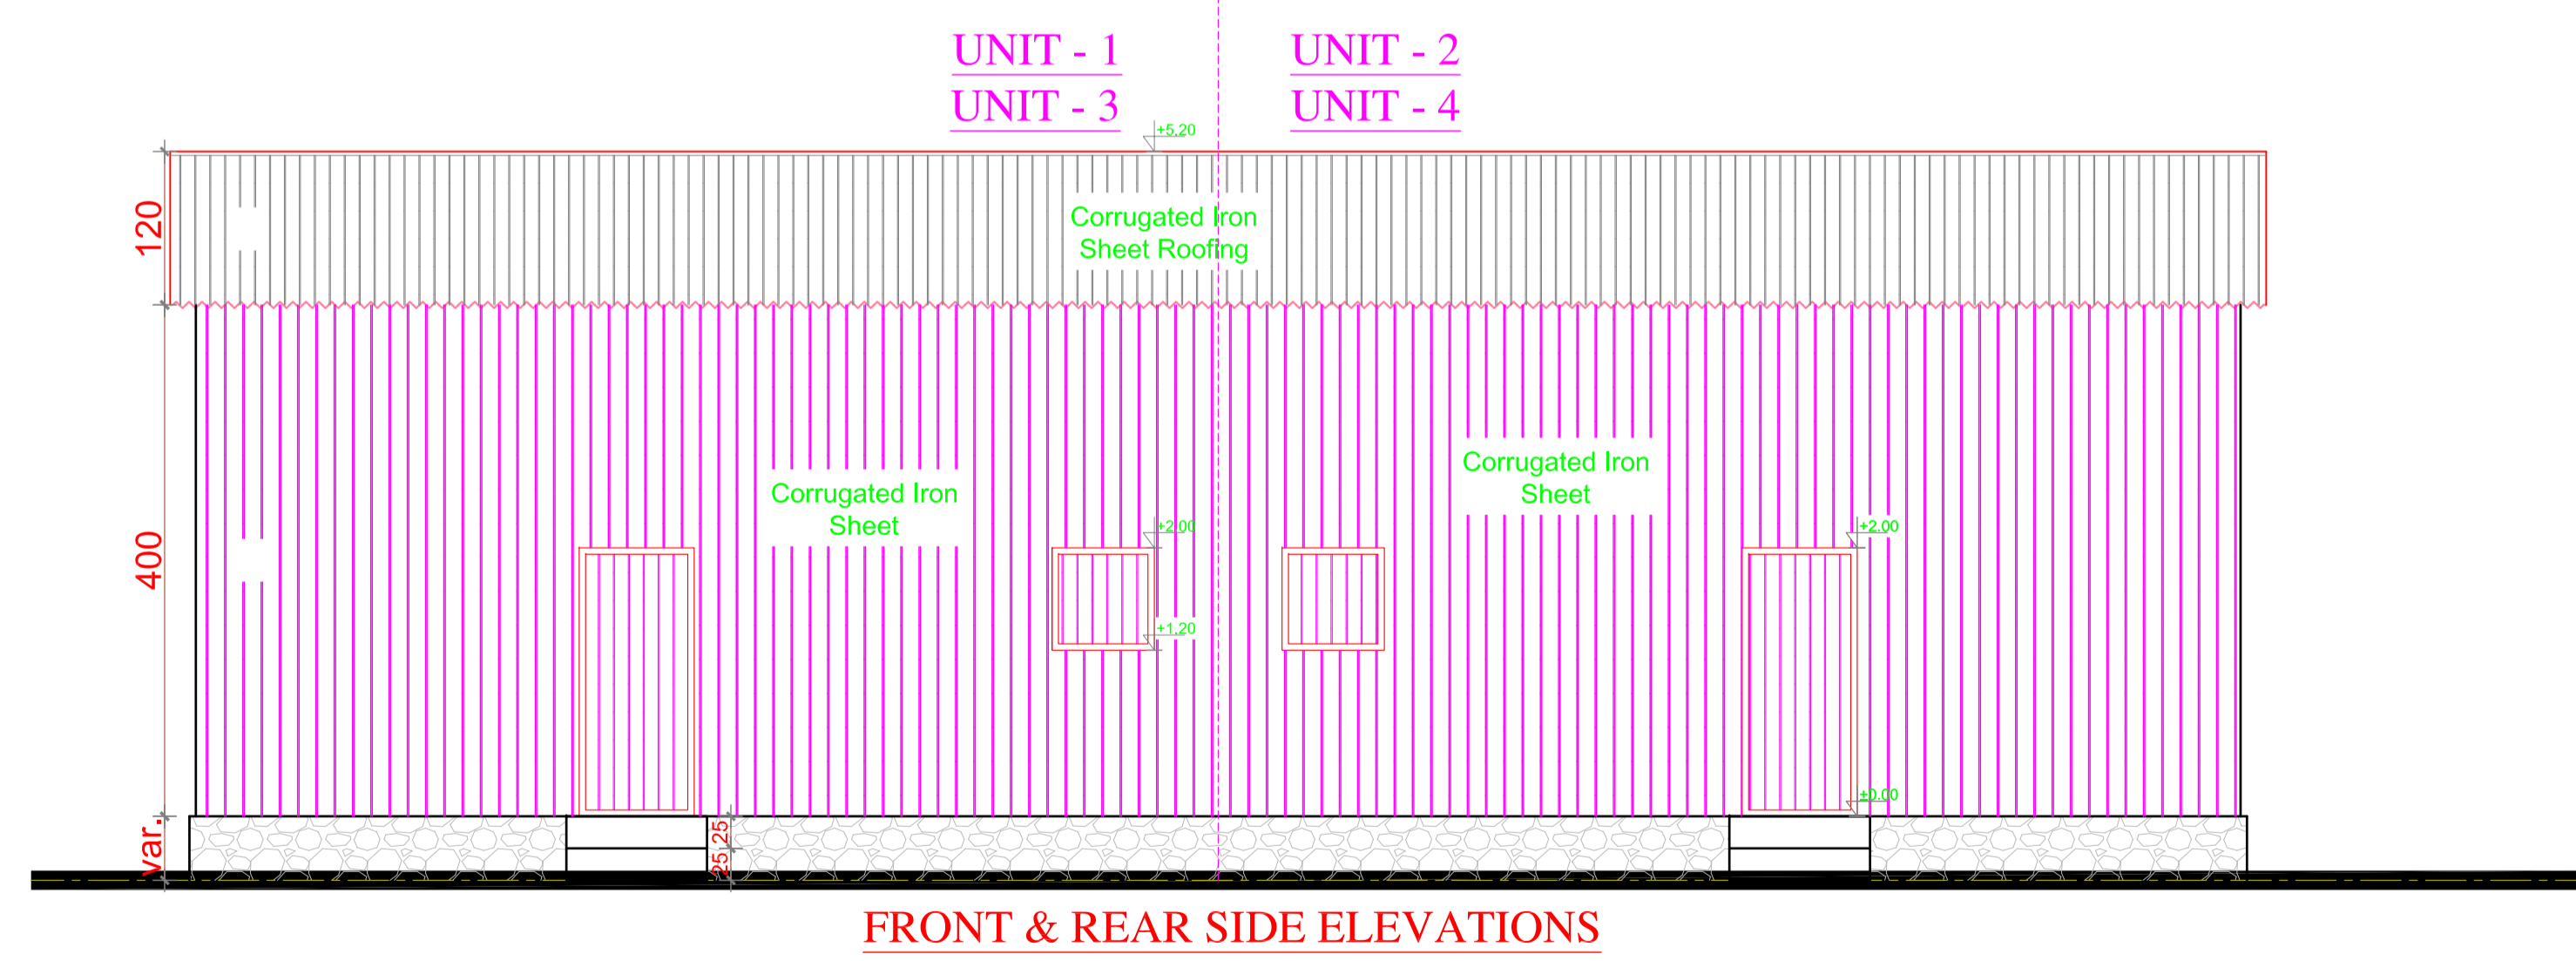

**GENERAL NOTES**

- DO NOT SCALE DRAWINGS. ACTUAL SITE DIMENSIONS GOVERN
- ALL DIMENSIONS ARE IN CENTIMETERS UNLESS NOTED OTHERWISE
- ALL DIMENSIONS SHALL BE VERIFIED ON SITE BEFORE PROCEEDING WITH THE WORK
- UN HABITAT SHALL BE NOTIFIED IN WRITING OF ANY MAJOR DISCREPANCIES
- ANY AREAS INDICATED ON THIS SHEET ARE APPROXIMATE AND INDICATIVE ONLY.

NOTES:

REV NO	DATE	ISSUE

KEY PLAN

**PROJECT**  
STRENGTHENING RESILIENCE OF DISASTER-AFFECTED COMMUNITIES THROUGH DURABLE SOLUTIONS IN OROMIA AND SOMALI REGIONS OF ETHIOPIA

**PROJECT LOCATION**  
GANDA BUNO SITE, MEISO, WESTERN HARARGHE ZONE, OROMIA

**DONORS**  
SDC & Sida

**PROJECT PARTNERS**

**PSPECIFIC PROJECT IMPLEMENTOR**  
UNITED NATIONS HUMAN SETTLEMENTS PROGRAMME/ UN HABITAT

**DRAWING**  
UN HABITAT

**DRAWING TITLE**  
EXISTING SHELTER DEMOLISHING PLAN

**ISSUE/RELEASE**  
DRAWING ISSUED FOR BID

SCALE 1:100 @A1	DATE DEC 2024	DRAWING TYPE ARCHITECTURAL	DRAWING NO. AR 02 /03
--------------------	------------------	-------------------------------	--------------------------

